



This drawing should not be relied on or used in circumstances other than those for which it was originally prepared and for which Sweco UK Ltd was commissioned. Sweco UK Ltd accepts no responsibility for this drawing to any party other than the person to whom it was commissioned. This drawing has been prepared on behalf of Skanska Construction UK Limited by Sweco UK Ltd for the titled project or named part thereof and should not be relied upon or used for any other project without an independent check being carried out as to its suitability and prior written authority of Skanska Construction UK Limited being obtained. Sweco UK Ltd accepts no responsibility or liability for the consequences of this drawing being used for a purpose other than the purposes for which it was commissioned. Any person using or relying on this drawing for such other purpose agrees, and will by such use or reliance be taken to confirm his/her agreement, to indemnify Sweco UK Ltd for all loss or damage resulting therefrom.

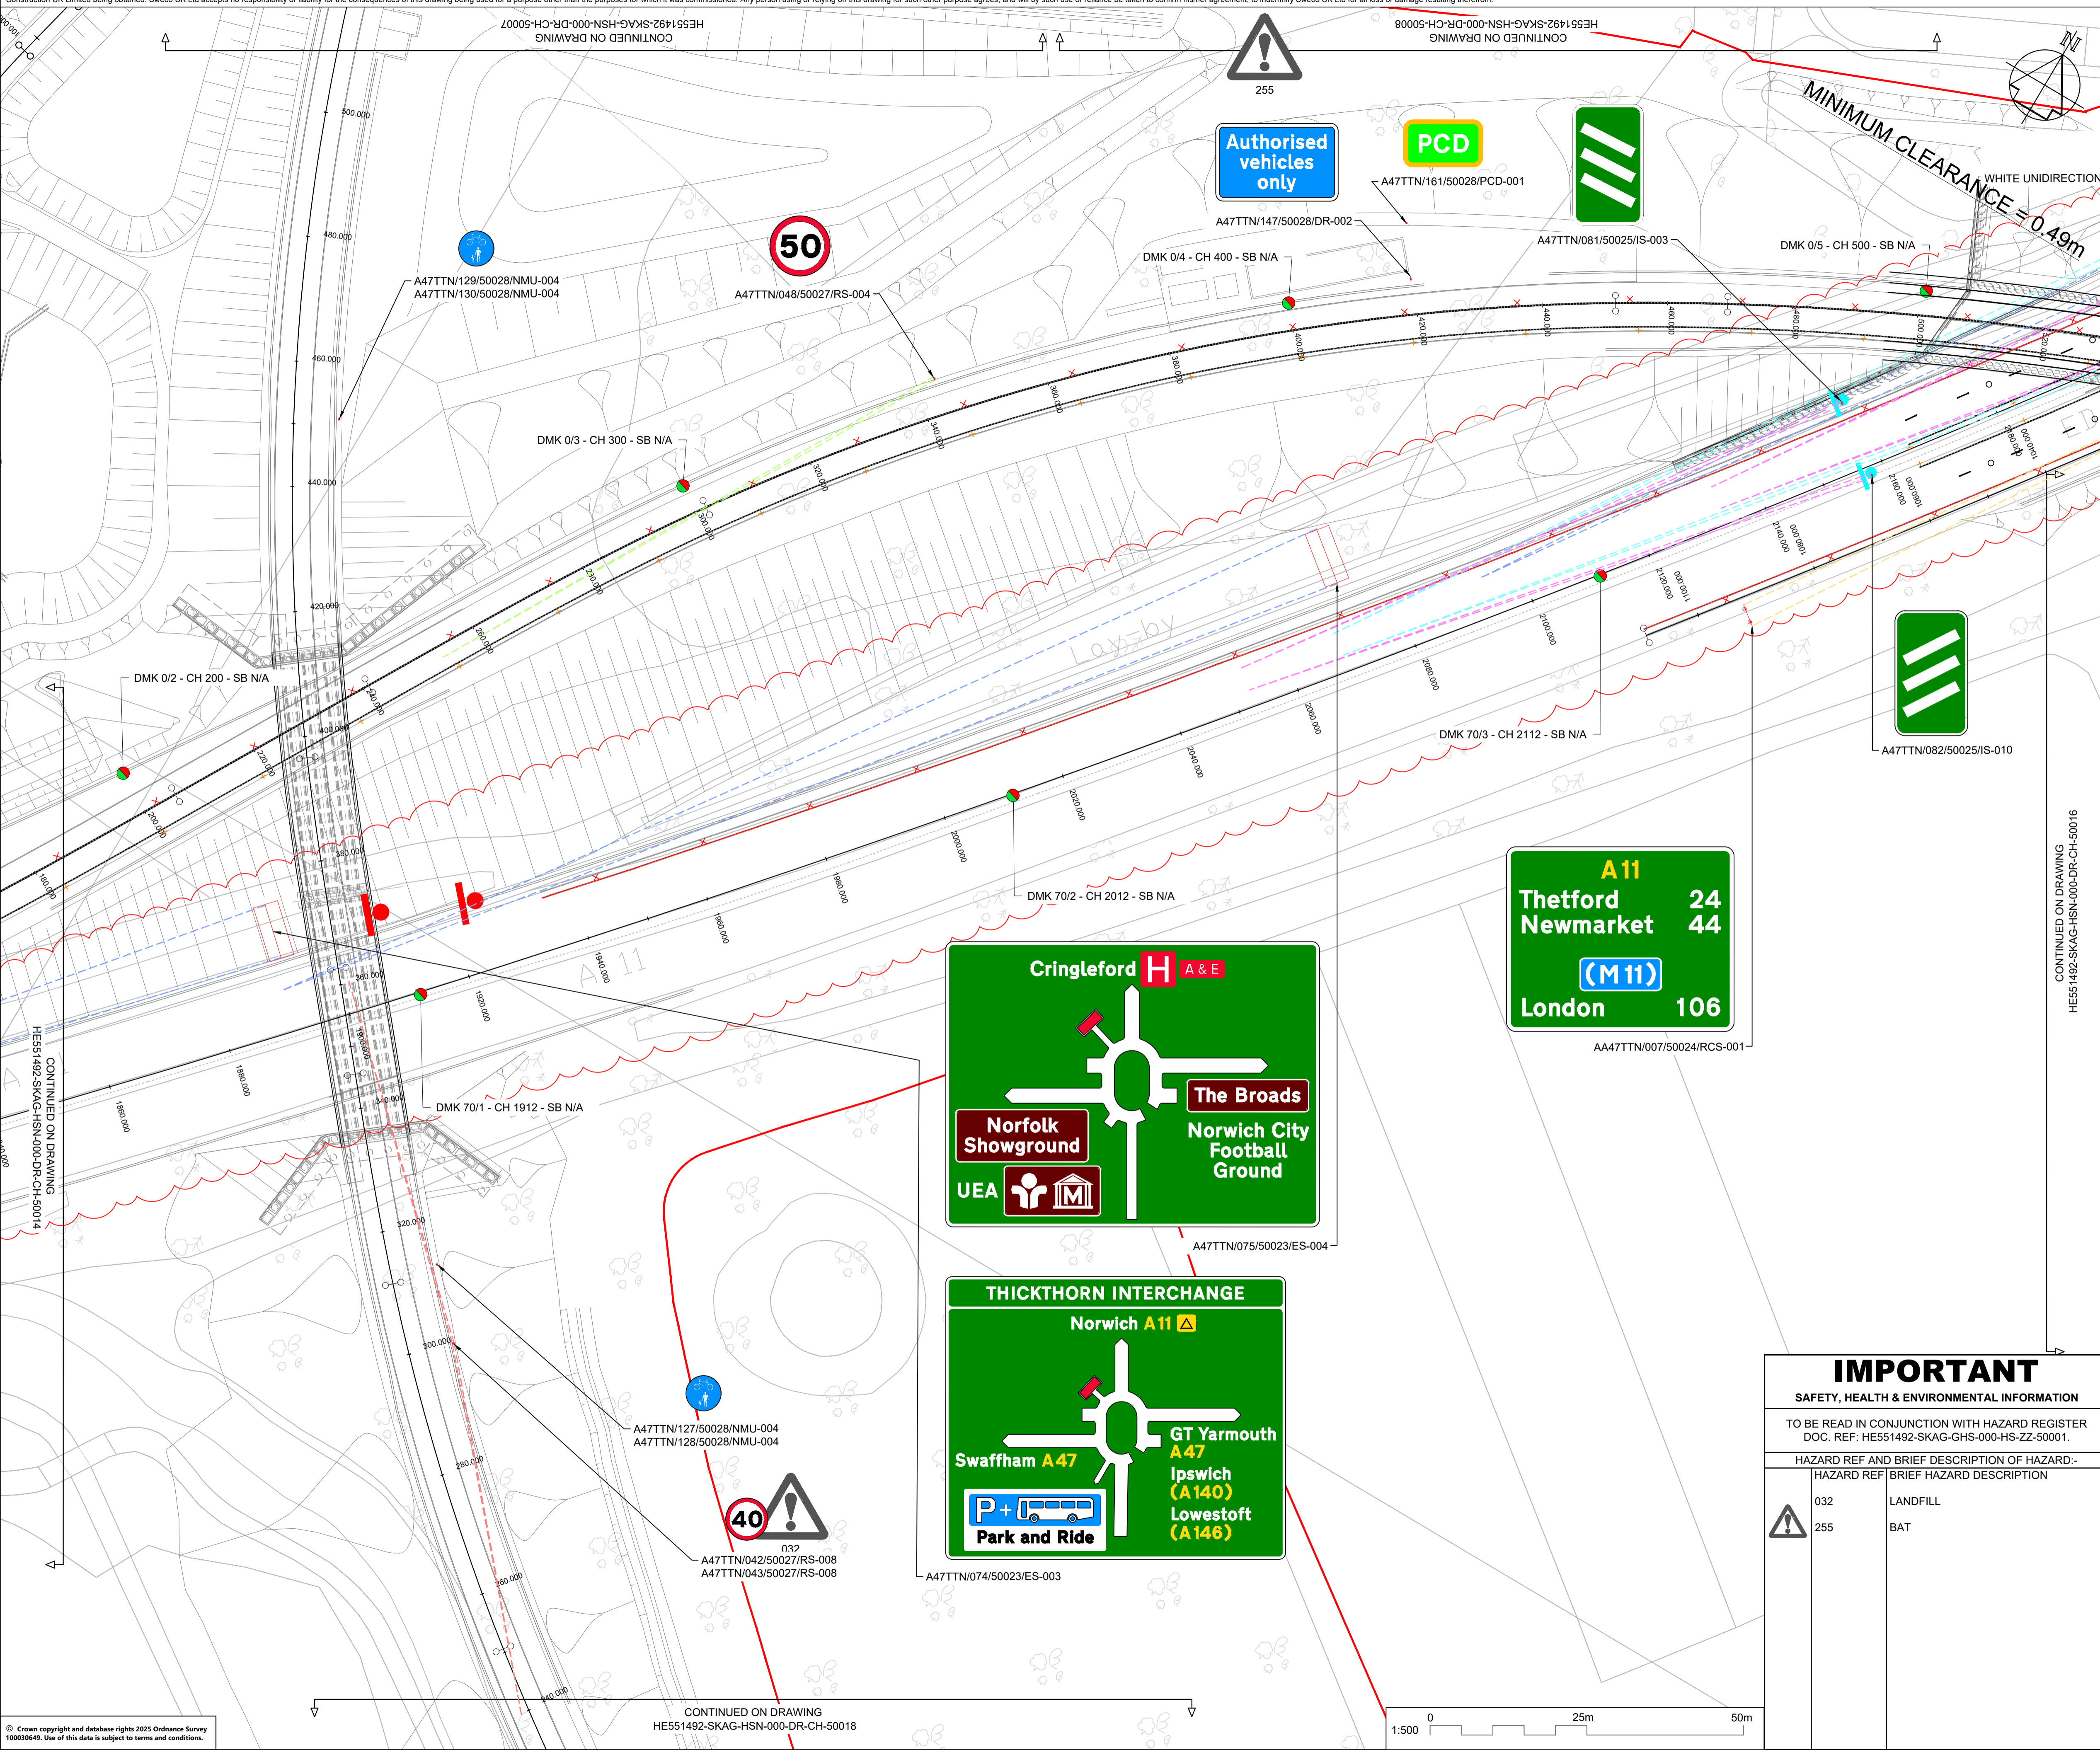

- NOTES**
1. THIS DRAWING SHALL ONLY BE USED FOR THE DESIGN ELEMENT STATED IN THE DRAWING TITLE.
  2. ALL DIMENSION IN METRES (m) UNLESS OTHERWISE STATED.
  3. DO NOT SCALE FROM THIS DRAWING.
  4. FOR STANDARD NOTES REFER TO DRAWING HE1551492-SKAG-HSN-000-DR-CH-50000.

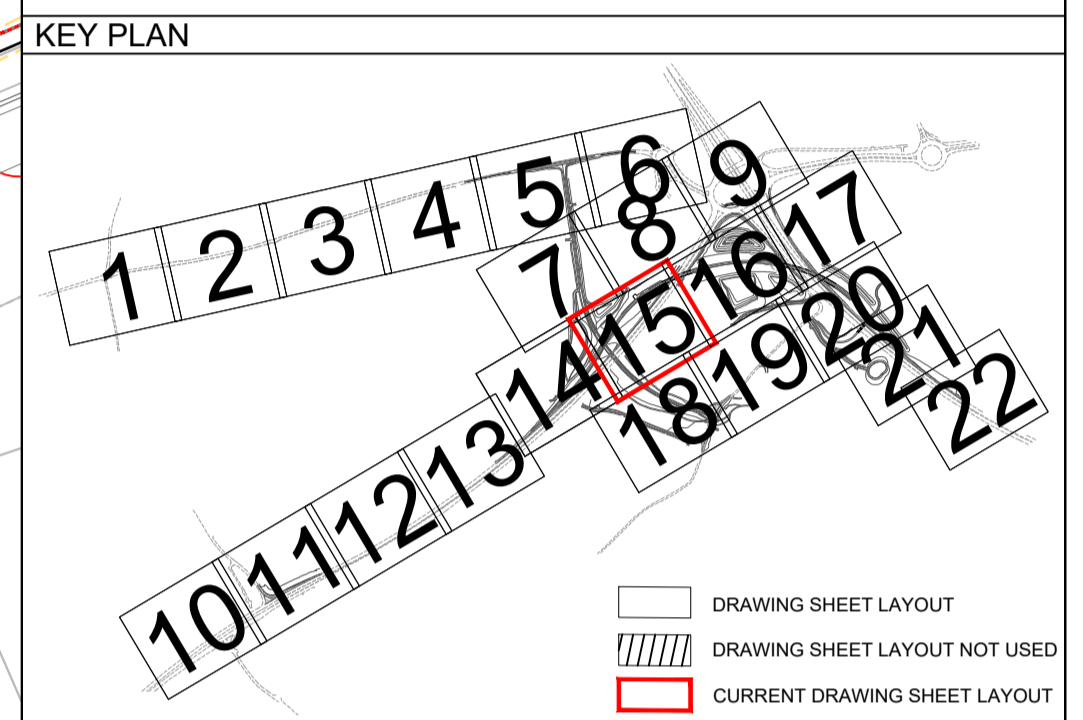

REV	DATE	REVISION NOTE	ORG	CHKD	APPD
P01	24/07/24	Skanska Import Latest version from Sweco	MA	CB	VP
P02	29/10/24	MINOR AMENDMENTS	MA	CB	VP
P03	04/03/25	PCD SIGN ADDED	MA	CB	VP
C01	09/06/25	MINOR AMENDMENTS	MA	CB	VP
C02	15/09/25	HOLD POINTS REMOVED	MA	CB	VP
P06	18/12/25	MINOR AMENDMENTS	MA	CB	VP
P07	06/02/26	A11 OVERLAY SURVEY	TM	CB	VP

DESIGNER  
**SWECO**

CONTRACTOR  
**SKANSKA**

CLIENT  
 national highways

PROJECT TITLE  
 A47/A11 THICKTHORN JUNCTION

PROJECT STAGE  
 PCF STAGE 5

DRAWING TITLE  
 TRAFFIC SIGNS  
 SHEET 15 OF 22

SUITABILITY  
 Suitable for Review & Comment

SHEET SIZE	SCALE	STATUS	REVISION
A1	1:500	S3	P07

DRAWING NUMBER  
 HE551492-SKAG-HSN-000-DR-CH-50015

**IMPORTANT**  
 SAFETY, HEALTH & ENVIRONMENTAL INFORMATION

TO BE READ IN CONJUNCTION WITH HAZARD REGISTER  
 DOC. REF: HE551492-SKAG-GHS-000-HS-ZZ-50001.

HAZARD REF	BRIEF HAZARD DESCRIPTION
032	LANDFILL
255	BAT