
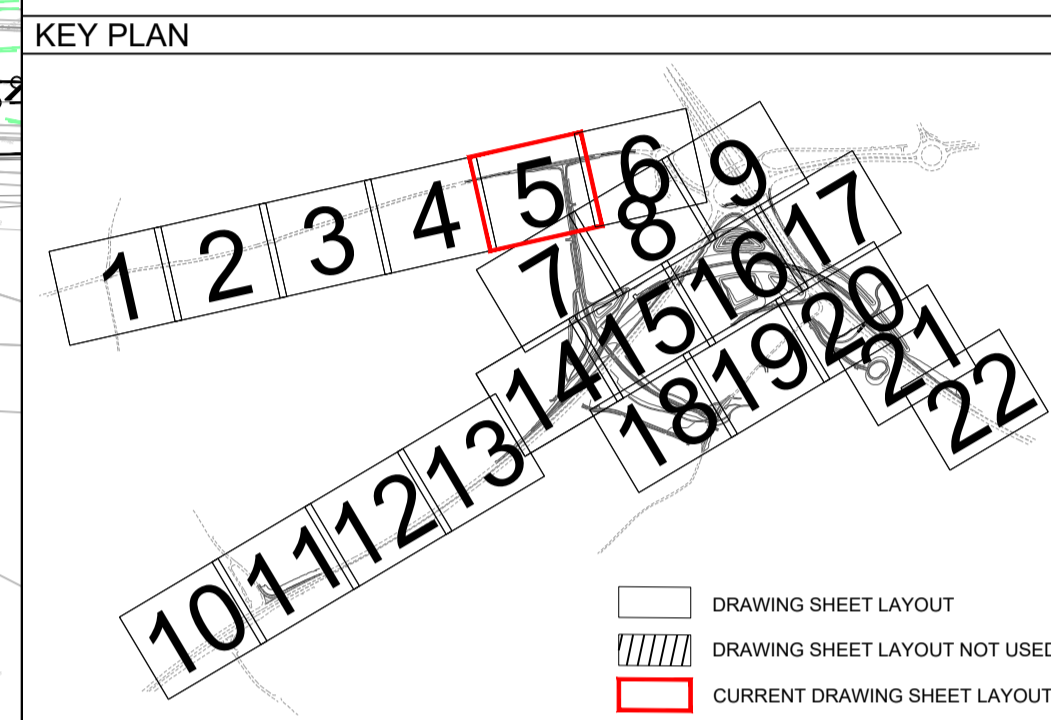


- NOTES**
1. THIS DRAWING SHALL ONLY BE USED FOR THE DESIGN ELEMENT STATED IN THE DRAWING TITLE.
 2. ALL DIMENSION IN METRES (m) UNLESS OTHERWISE STATED.
 3. DO NOT SCALE FROM THIS DRAWING.
 4. FOR STANDARD NOTES REFER TO DRAWING HE1551492-SKAG-HSN-000-DR-CH-50000.

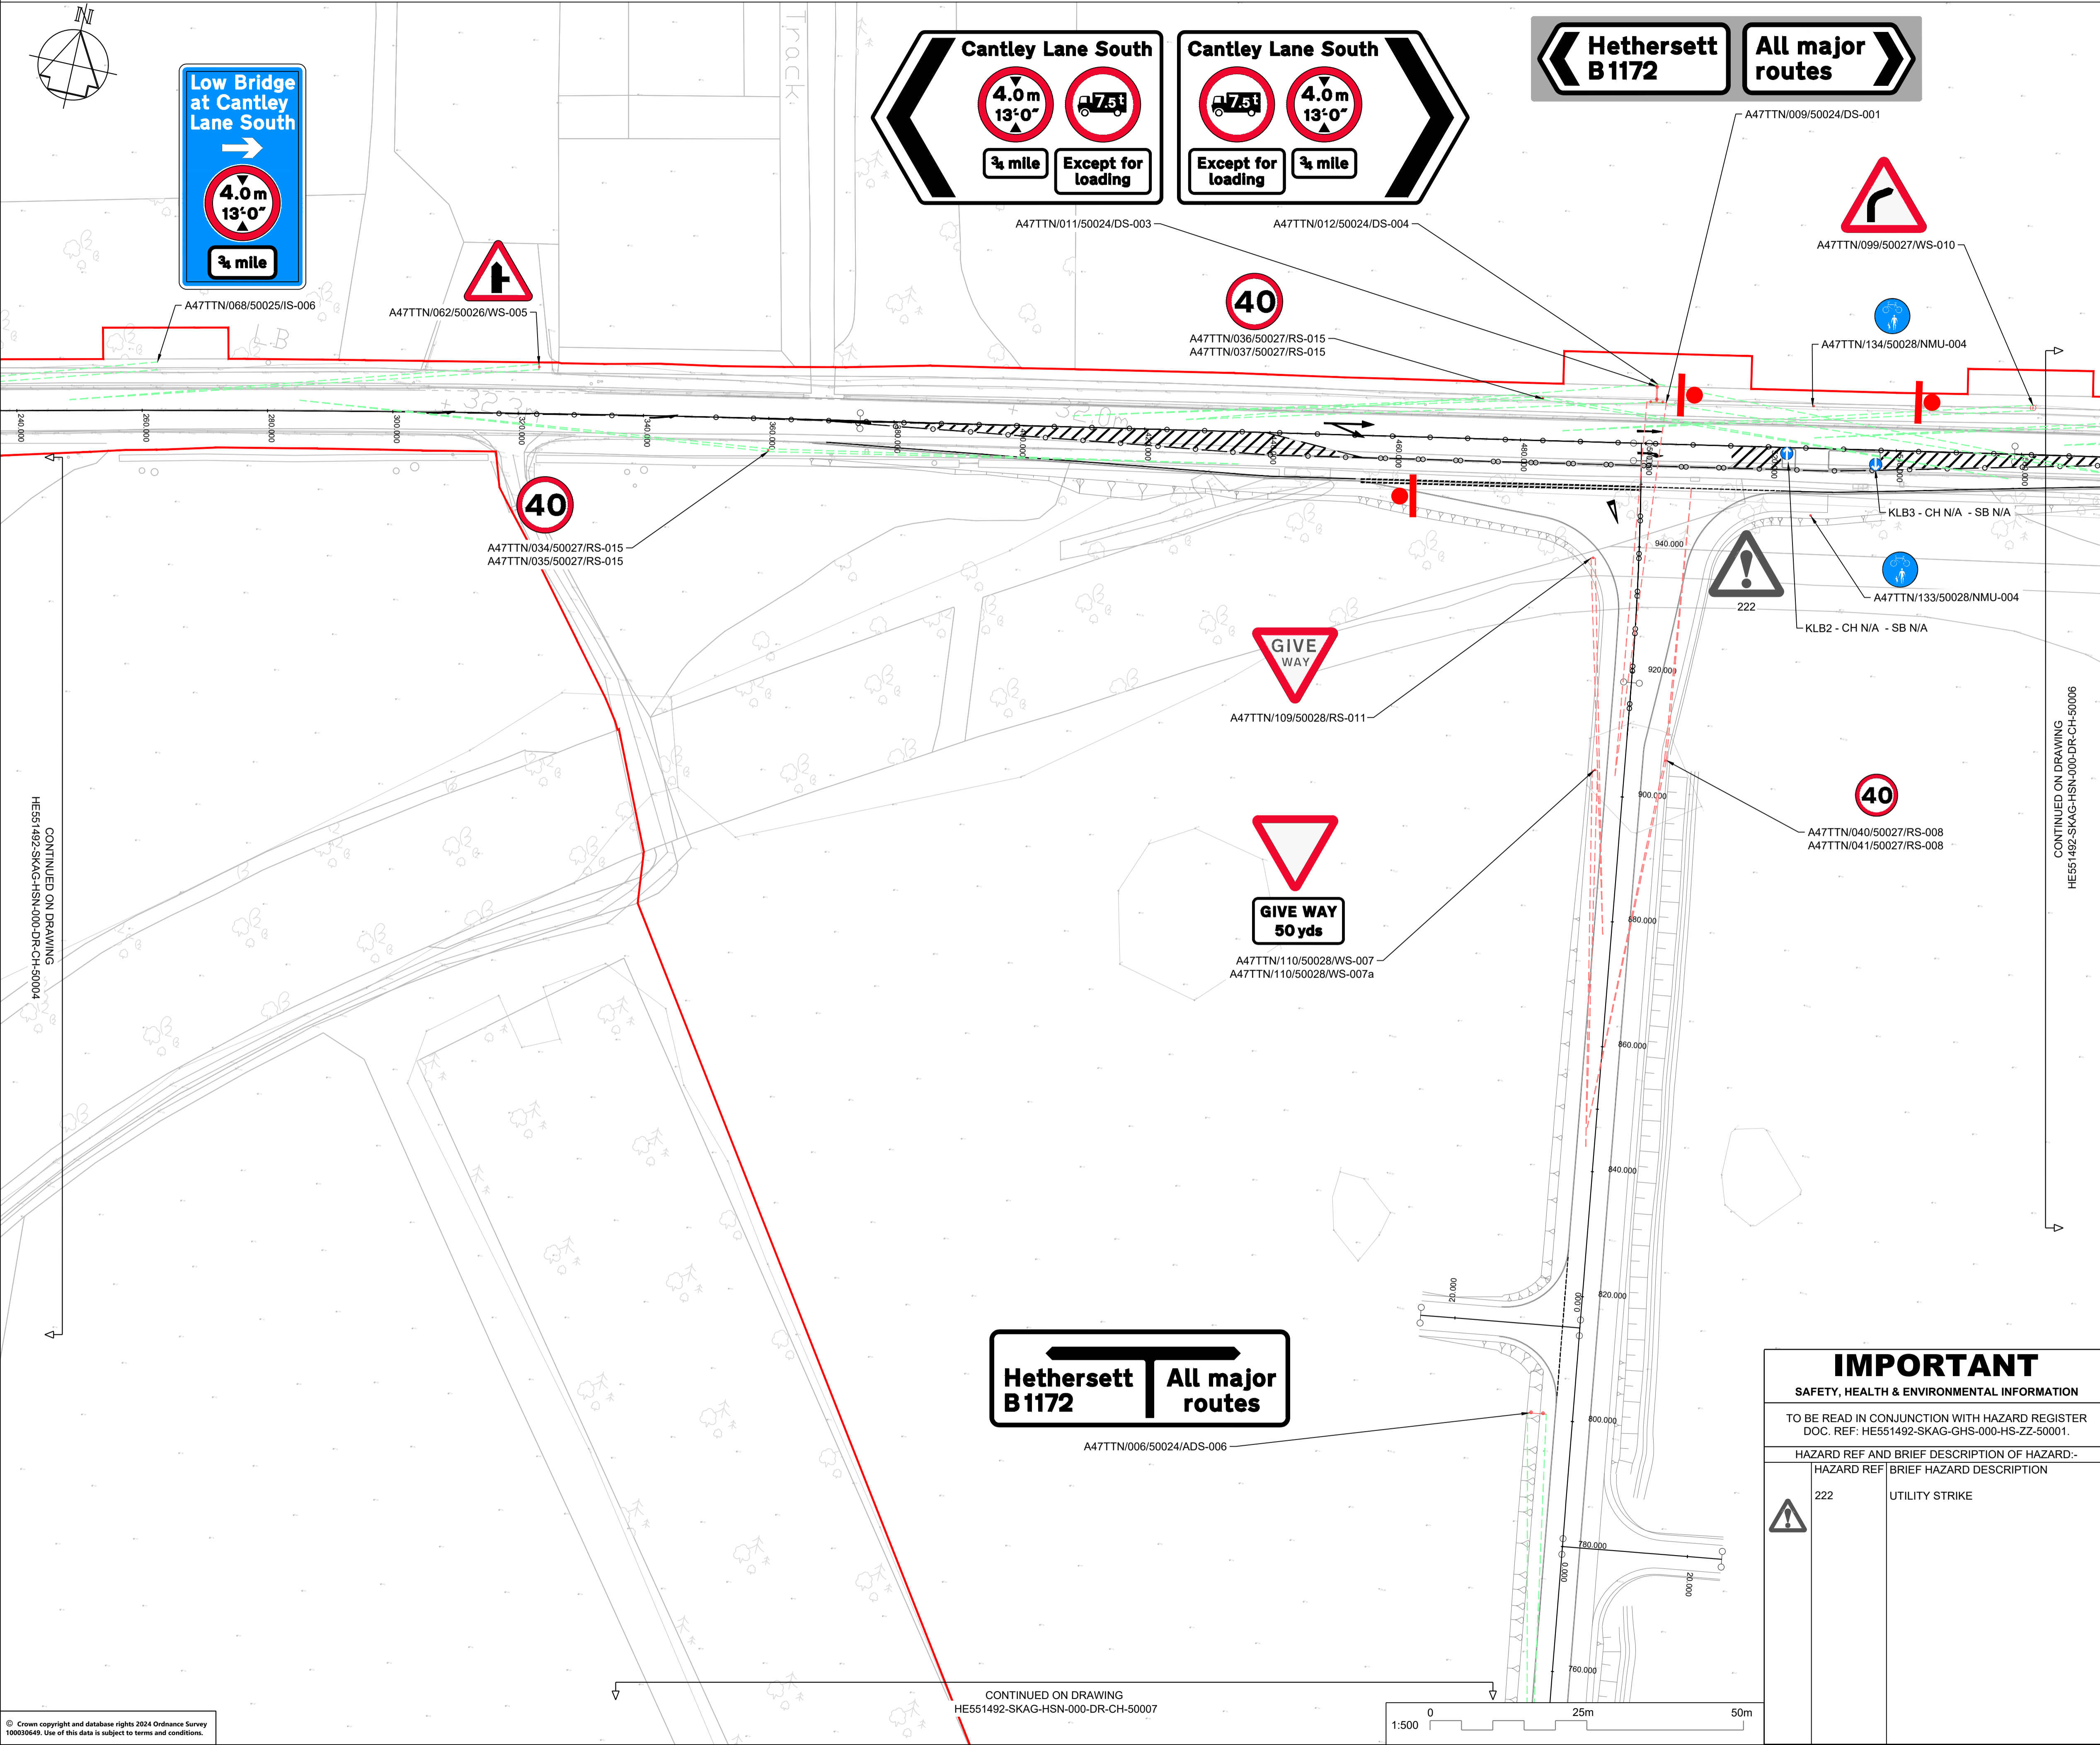

REV	DATE	REVISION NOTE	ORG	CHKD	APPD
P01	24/07/24	Skanska Import Latest version from Sweco	MA	CB	VP
P02	07/10/24	MINOR AMENDMENTS	MA	CB	VP

DESIGNER					
SWECO					
CONTRACTOR					
SKANSKA					
CLIENT					
national highways					

PROJECT TITLE
A47/A11 THICKTHORN JUNCTION

PROJECT STAGE
PCF STAGE 5

DRAWING TITLE
TRAFFIC SIGNS
SHEET 5 OF 22

SUITABILITY
Suitable for Review & Comment

SHEET SIZE A1				SCALE 1:500		STATUS S3		REVISION P02	
DRAWING NUMBER HE551492-SKAG-HSN-000-DR-CH-50005									

IMPORTANT
SAFETY, HEALTH & ENVIRONMENTAL INFORMATION

TO BE READ IN CONJUNCTION WITH HAZARD REGISTER
DOC. REF: HE551492-SKAG-GHS-000-HS-ZZ-50001.

HAZARD REF	BRIEF HAZARD DESCRIPTION
222	UTILITY STRIKE