
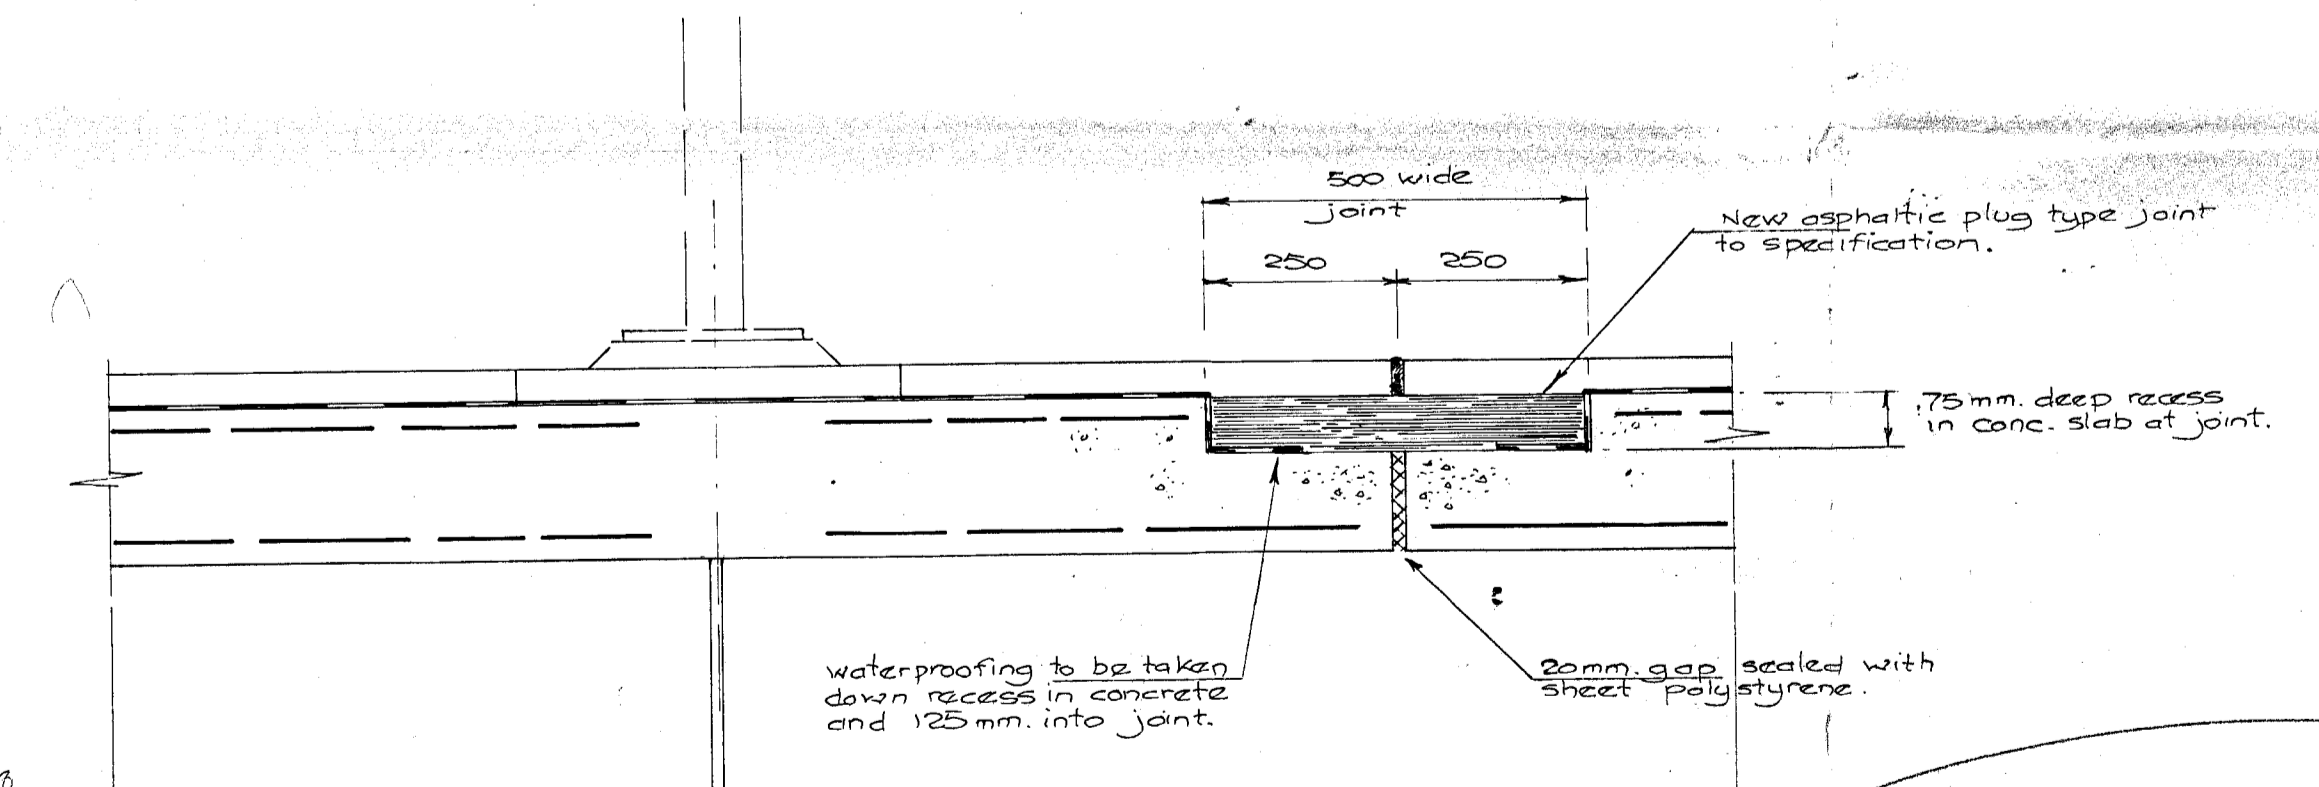
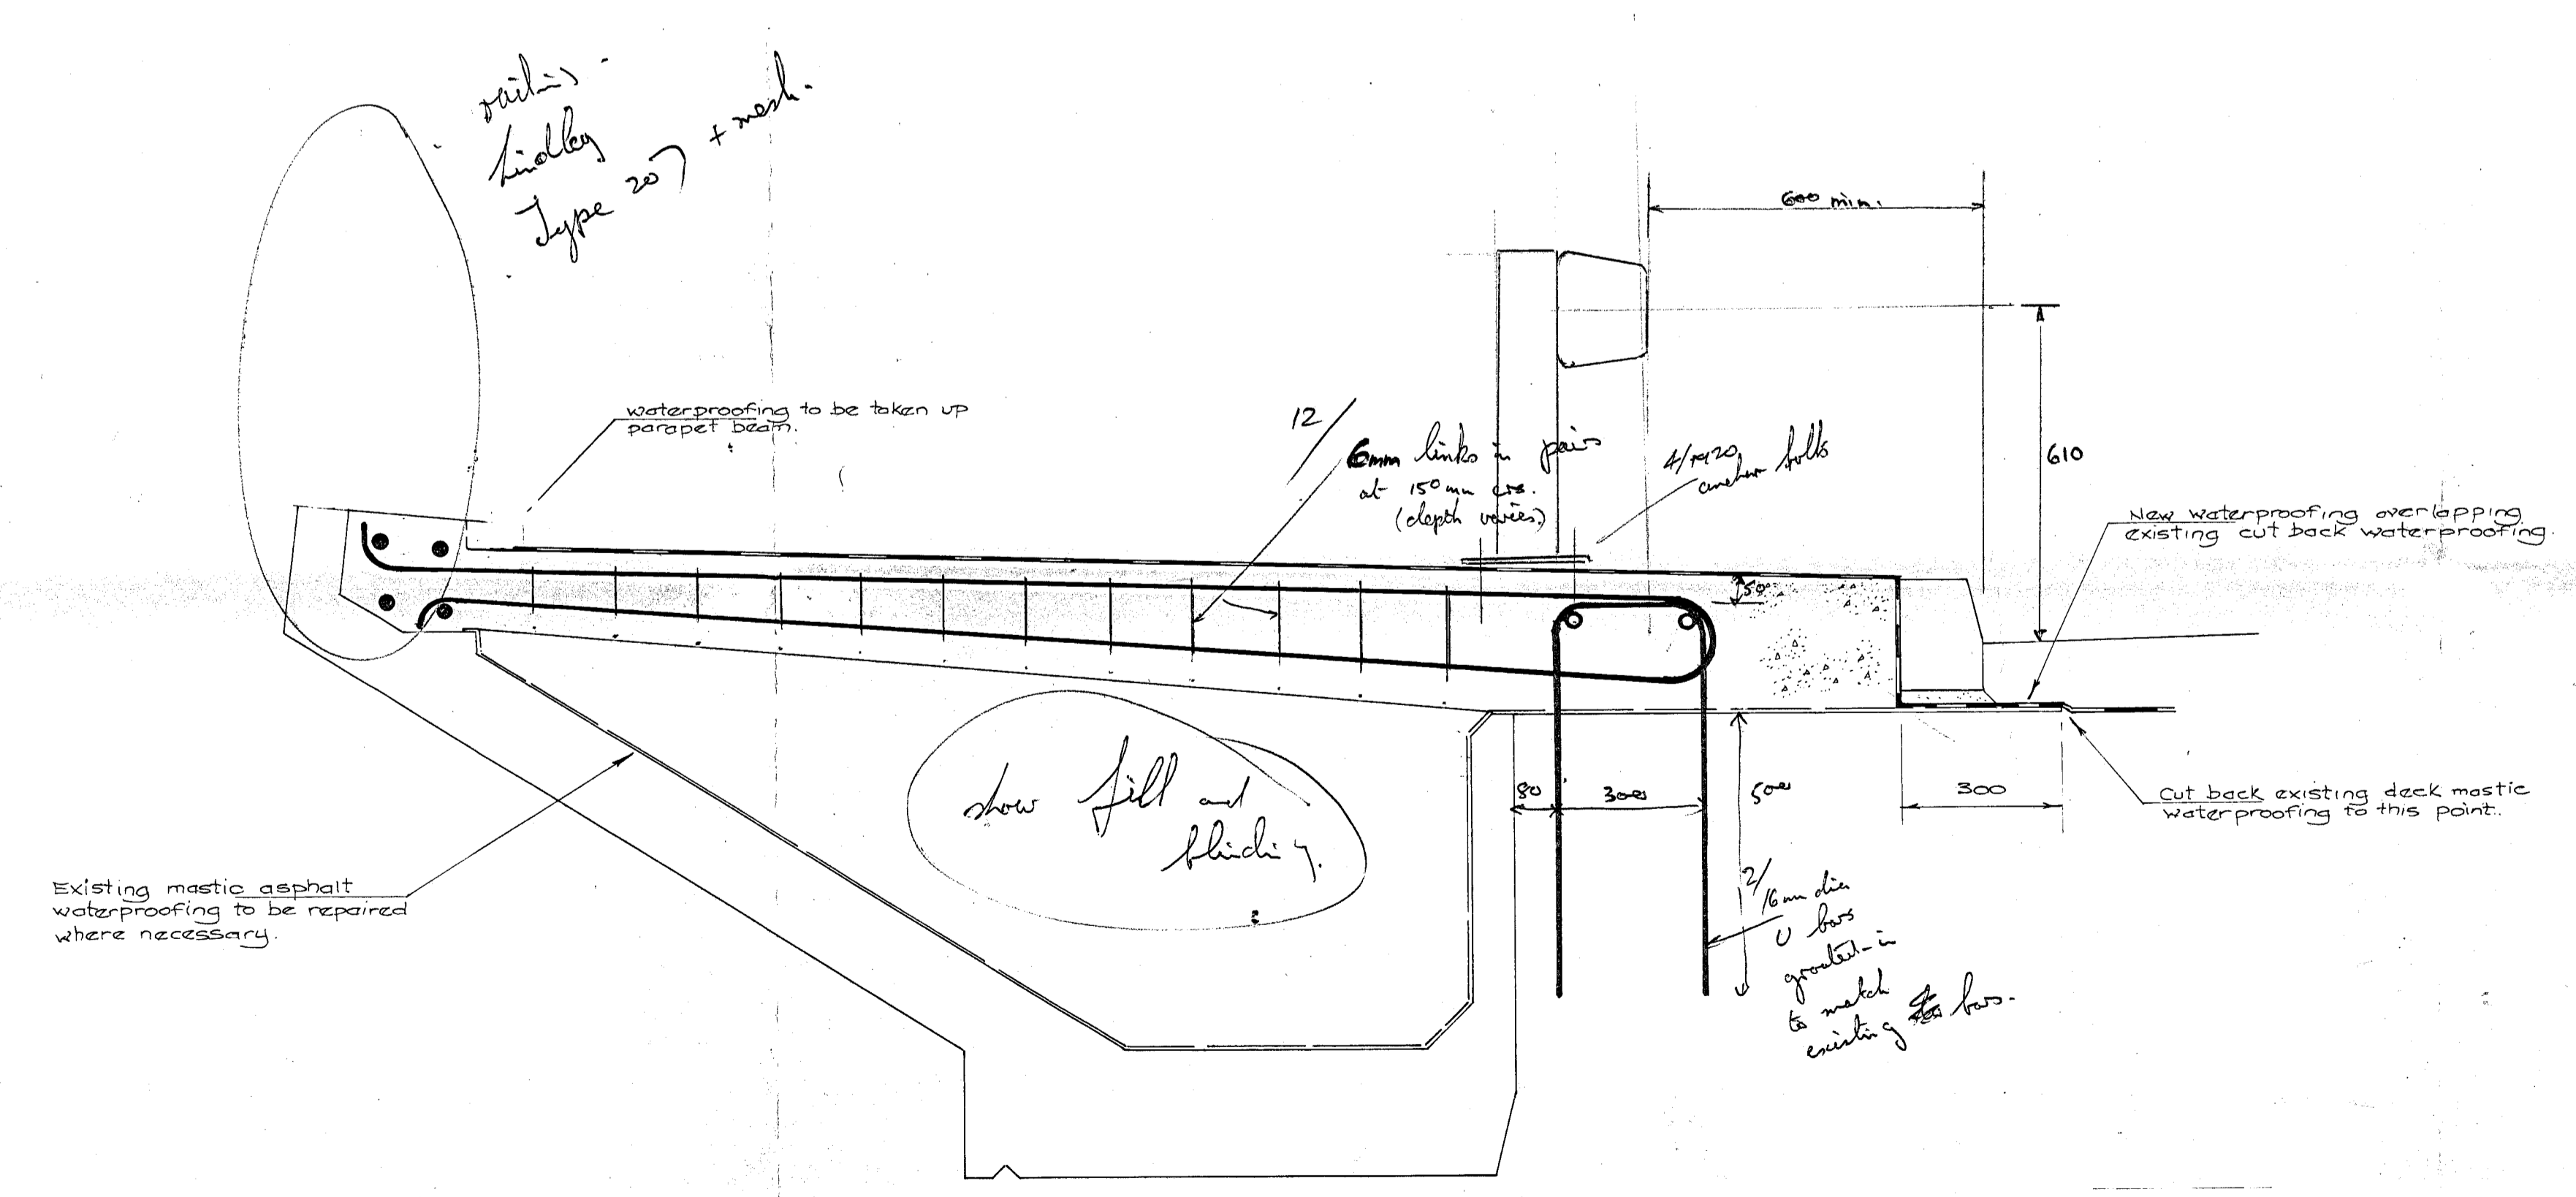
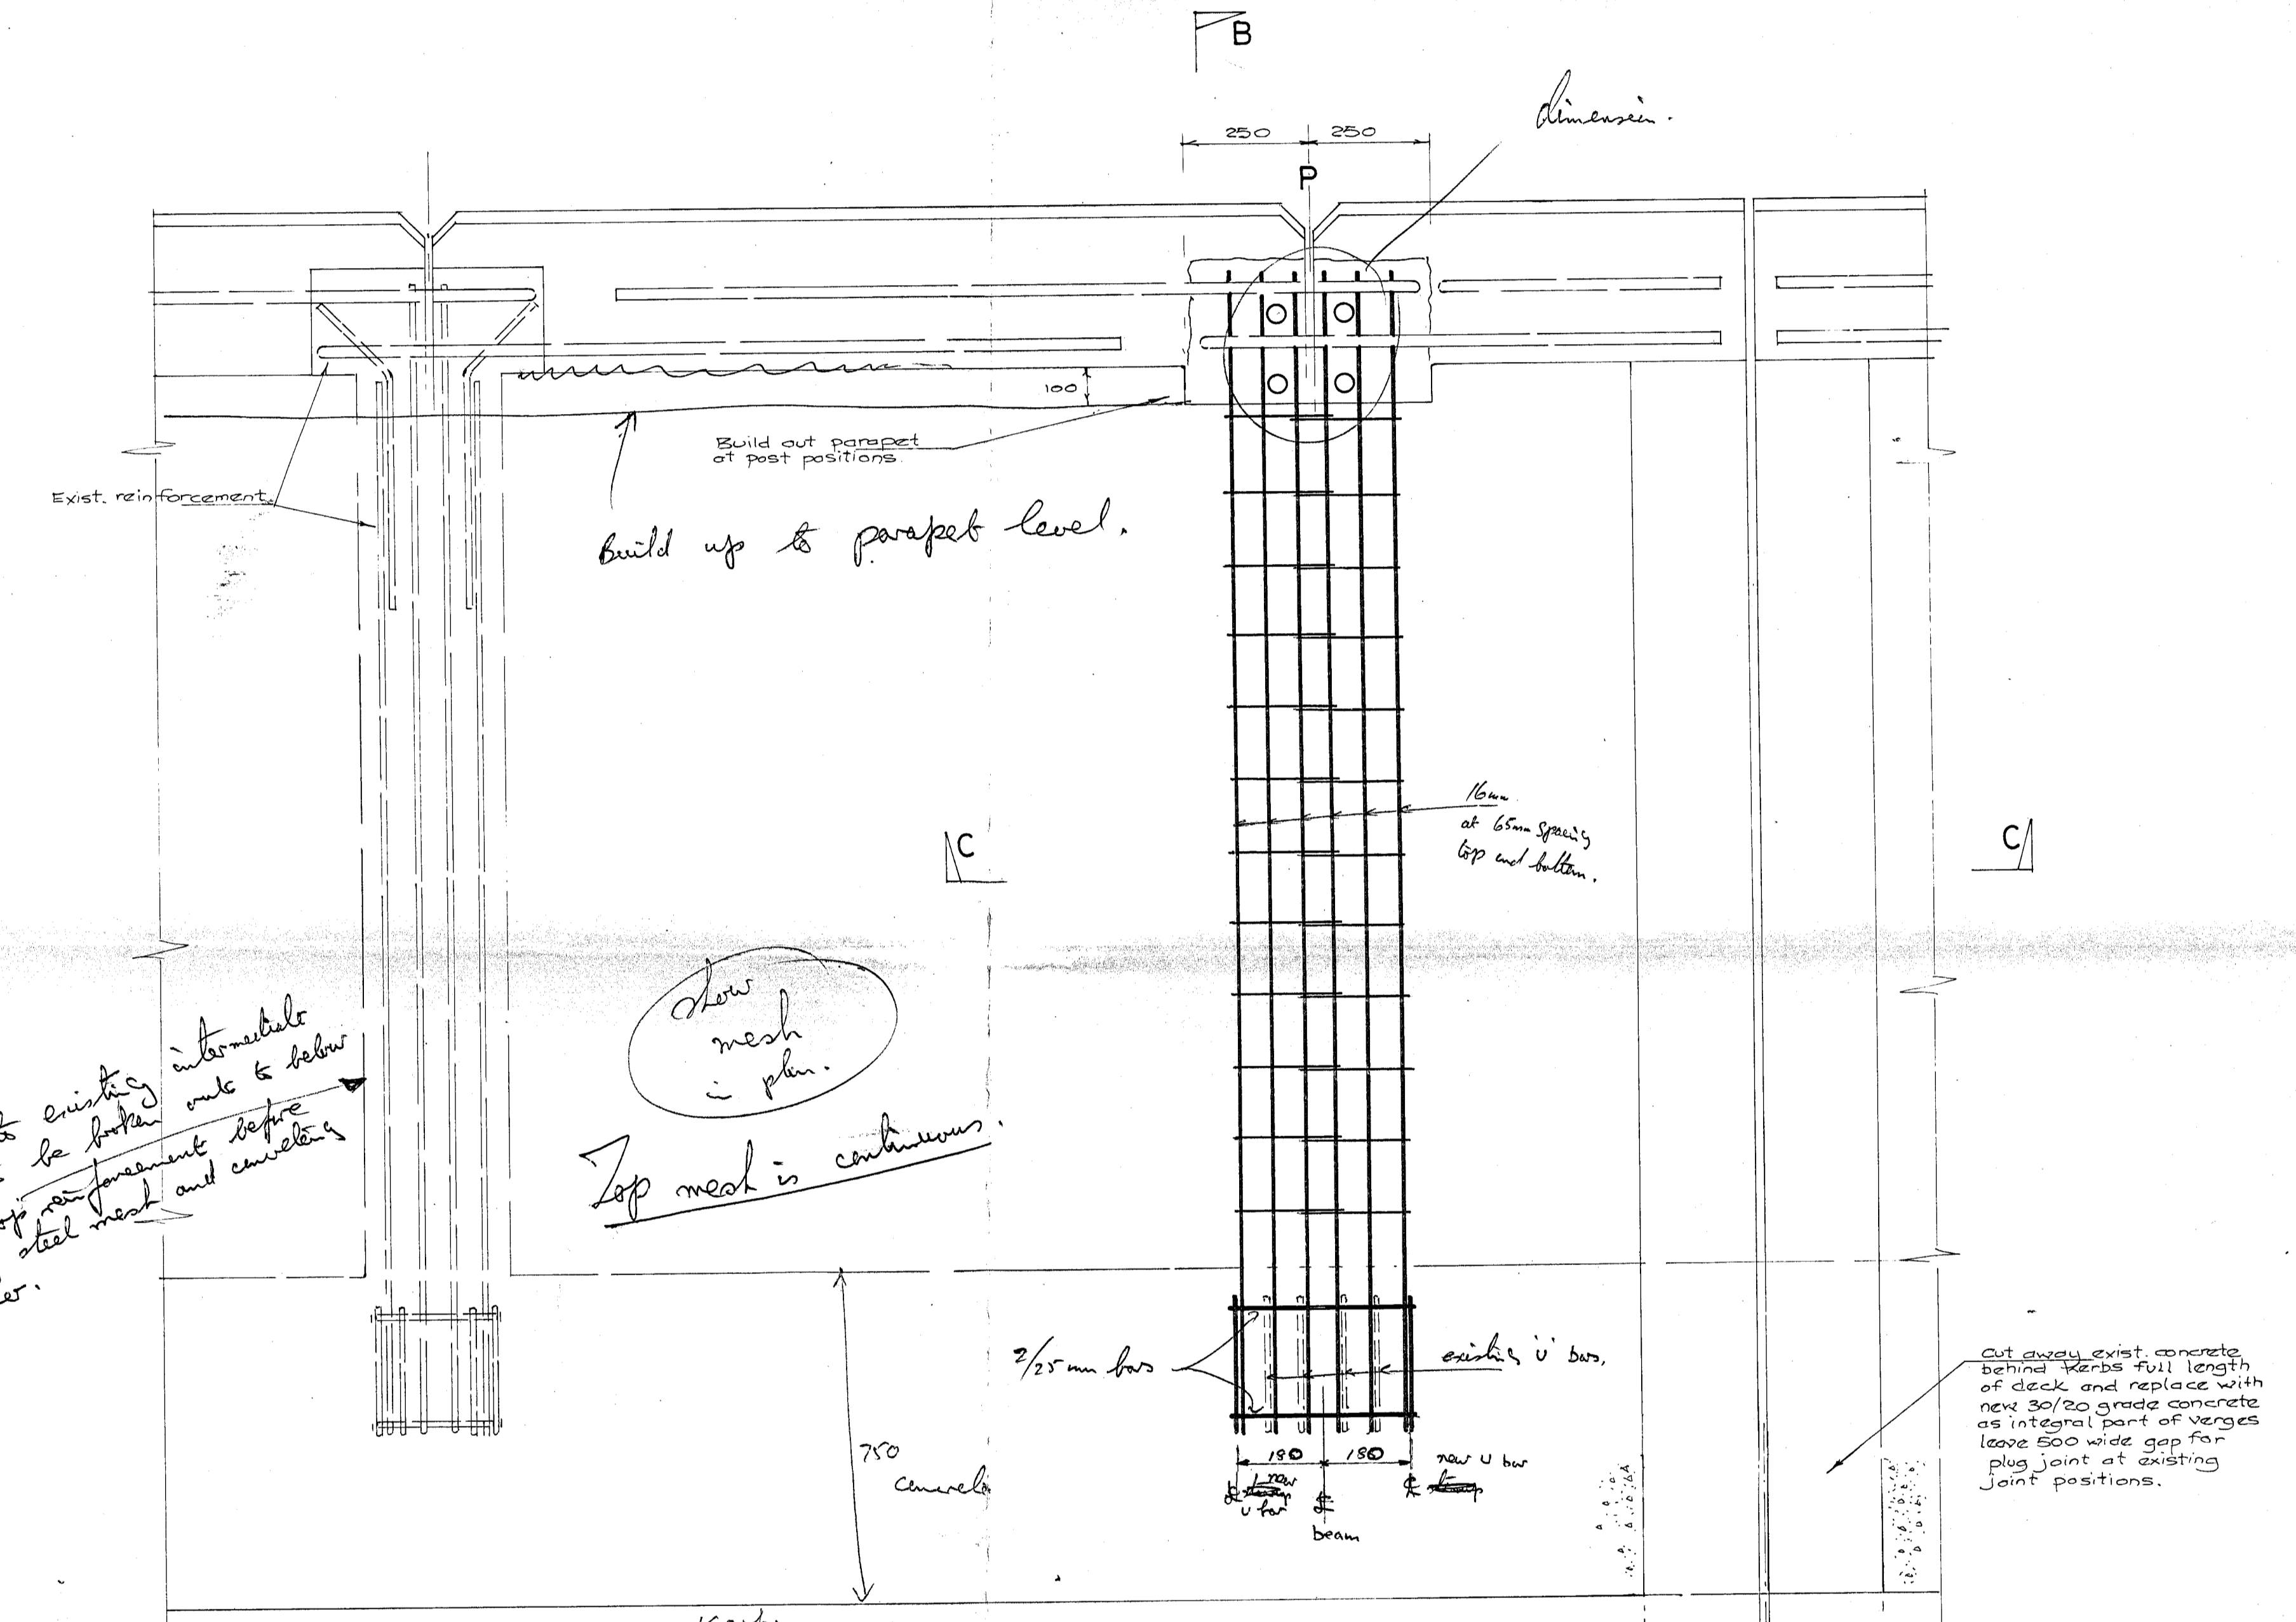


DETAIL OF KERB MODIFICATION OVER JOINTS.
SCALE 1:10

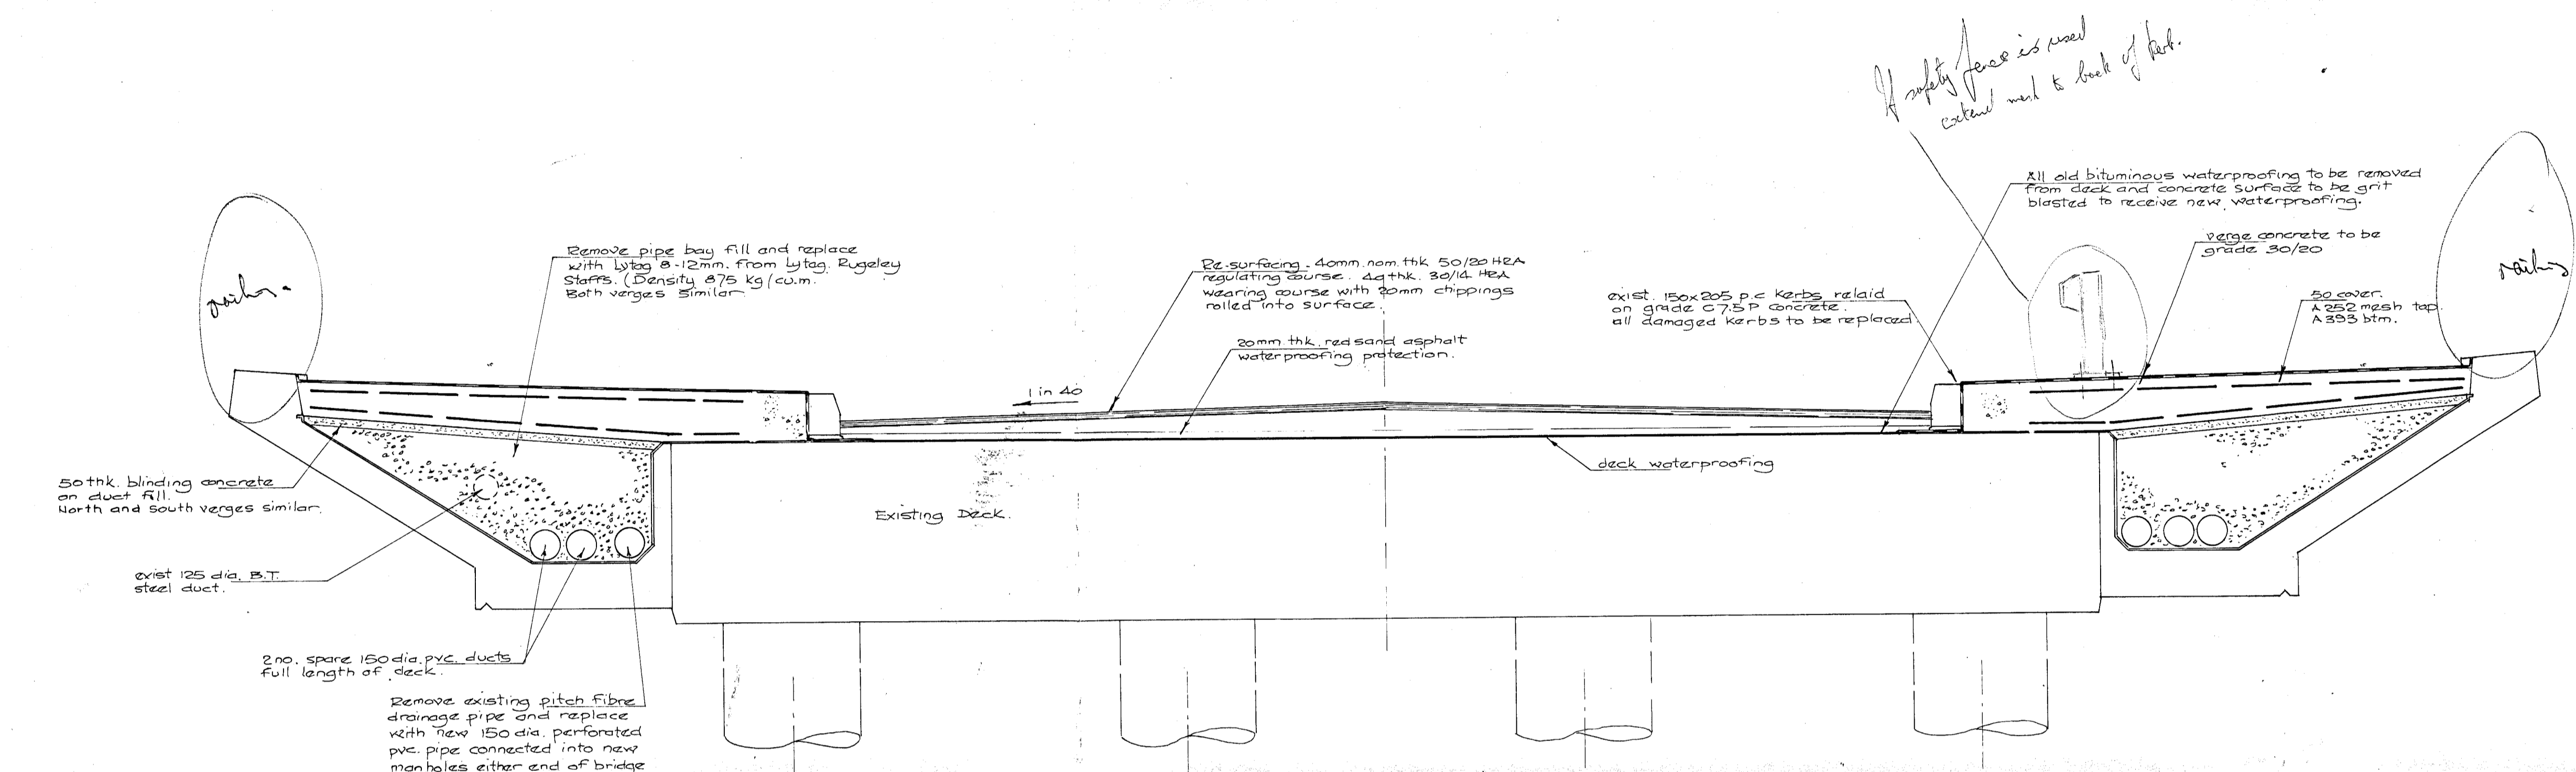

SUPERSEDED

LEICESTERSHIRE	
T.W. Thompson, C.Eng., M.I.C.E., F.I.H.T.	
Director of Planning & Transportation	
BRIDGE No.137.5 LUTTERWORTH to SWINFORD RD. PROPOSED ADD'L REINFORCING TO VERGE / TIE BEAMS AND RENEWAL OF DECK WATERPROOFING.	
Drawing No.	Scale
1/2	AS SHOWN
Drawn	DATE
Checked	DATE