


927

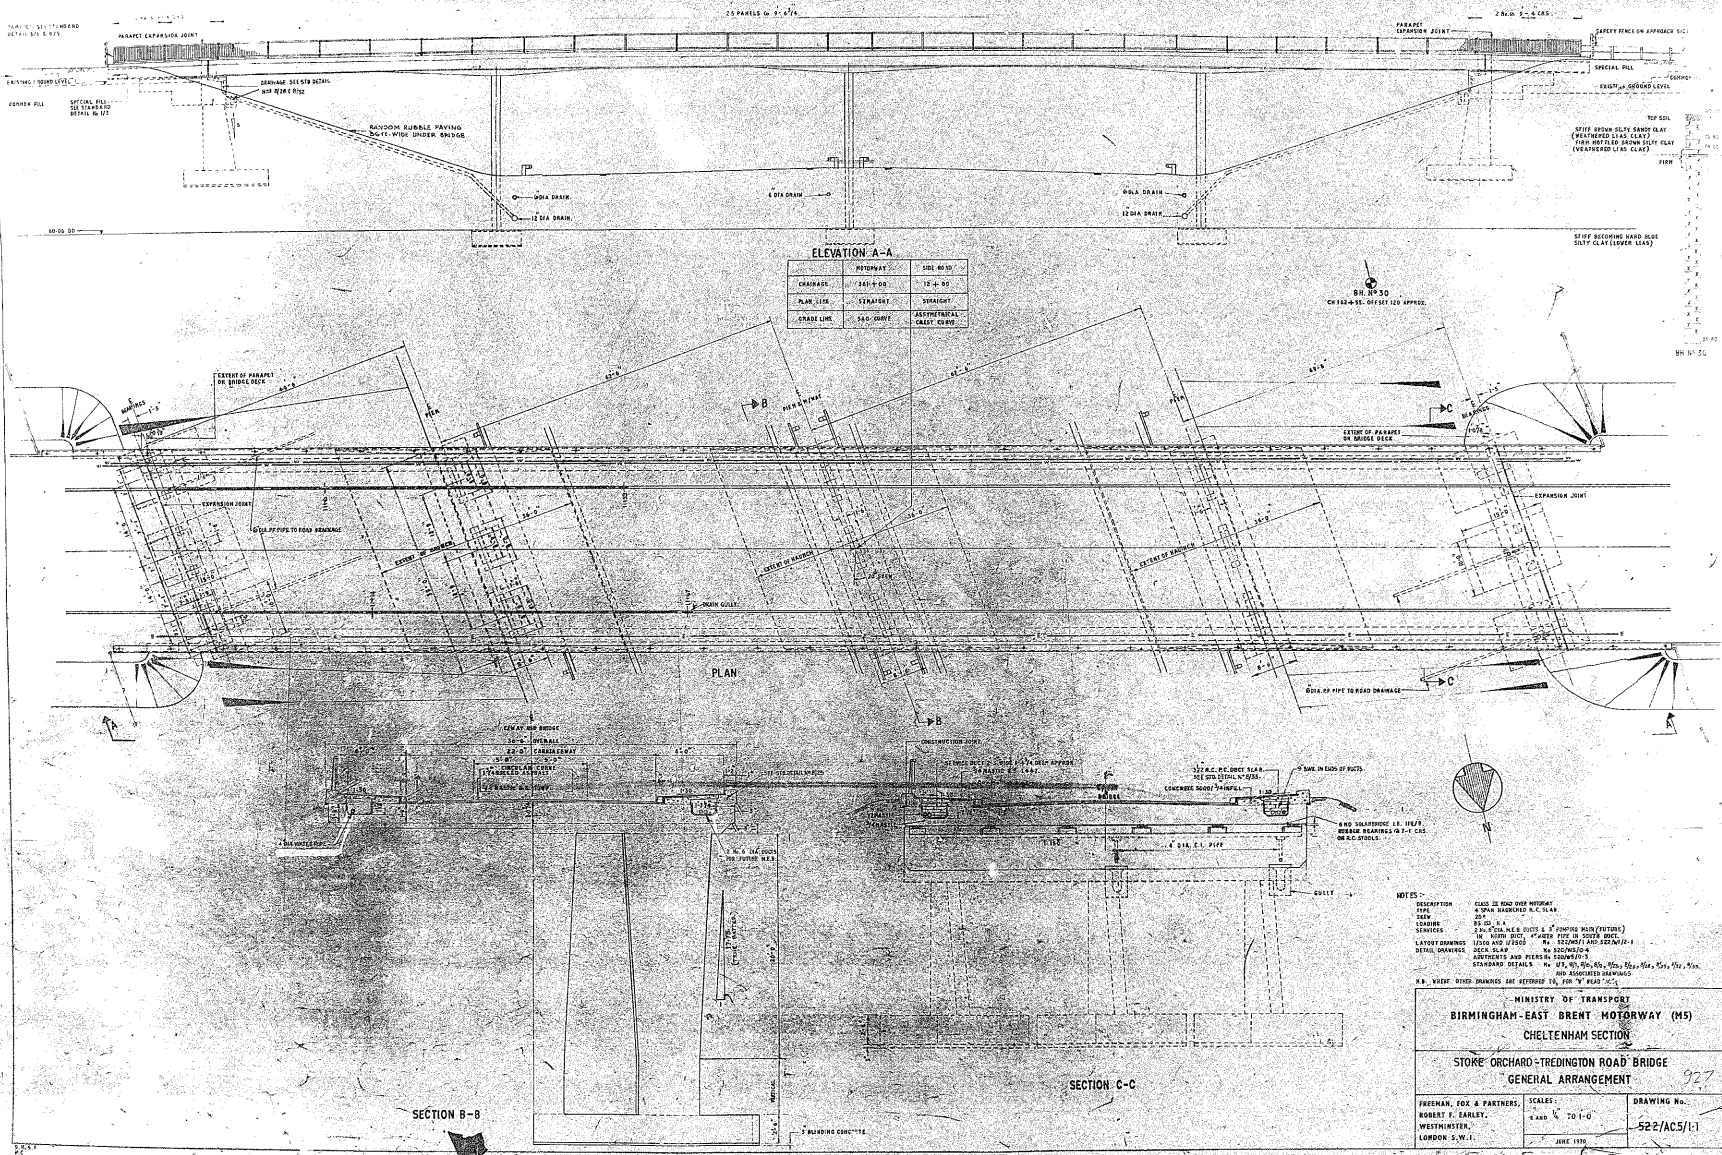

**NOTES**

MINISTRY OF TRANSPORT  
 BIRMINGHAM - EAST BRENT MOTORWAY (M5)  
 CHELTENHAM SECTION  
 STORE ORCHARD - TREDINGTON ROAD BRIDGE  
 GENERAL ARRANGEMENT

FREEMAN, FOX & PARTNERS, SCALE: DRAWING No.  
 ROBERT F. EARLEY, 1/4" = 1'-0" 522/ACS/1:1  
